



"البناء من أجل مستقبل مستدام"



Download on the
App Store



GET IT ON
Google Play

 WWW.INSCENCO.COM

 INFO.INSCENCO.COM

  [+201011115145](tel:+201011115145) [+966543000416](tel:+966543000416)

من نحن ؟

نحن شركة هندسية متكاملة الخدمات متخصصة في تصميم
المباني التجارية و السكنية

يعمل فريقنا من المهندسين المعماريين و المهندسين معاً
لإنشاء تصميمات مبتكرة و عملية تلبى احتياجات عملائنا
لقد أنجزنا العديد من المشاريع ، بما في ذلك المستشفيات
و الفنادق و المباني السكنية . تلتزم شركتنا بتقديم خدمة
استثنائية و تصنيع عالي الجودة لعملائنا



رؤيتنا

رؤيتنا هي أن نكون شركة هندسية رائدة تقدم حلولاً مبتكرة و مستدامة
للتحديات المعقدة

نحن نسعى جاهدين للإعتراف بخبرتنا الفنية و خدمة العملاء
الاستثنائية و الالتزام بالإشراف البيئي

هدفنا هو خلق مستقبل أفضل لعملائنا و موظفينا و مجتمعاتنا من
خلال تقديم مشاريع عالية الجودة تتجاوز التوقعات . و سوف نحقق
ذلك من خلال تعزيز ثقافة التعاون و التعلم المستمر و الابتكار

تتمثل رؤيتنا في أن نكون شريكاً موثقاً لعملائنا
، و مكاناً رائعاً للعمل لموظفينا ،
و عضواً مسؤولاً في المجتمعات التي نخدمها



خدماتنا

القسم التخطيط

تحميل مدن
تصميم تخطيط
نقل و مرور
اعادة تخطيط و تطوير
تخطيط اقليمي
تنسيق مواقع

القسم الميكانيكا

مخططات تغذية
مخططات صرف صحي
مخططات صرف مطر
مخططات تكييف
مخططات غاز
مخططات ري الحدائق

القسم الكهرباء

توزيع انارة
توزيع افياش
انظمة التيار الخفيف
احمال التكييف
جداول الاحمال
الكهربائية

القسم الانشائي

تسليح مساقط أفقية
نوتة حسابية
تصميم منشآت معدنية
تصميم خرسانية سابقة
الصب

القسم المعماري

تصميم معماري
تصميم حدائق
تصميم فنادق
تصميم مدارس
تصميم مباني تجارية

قسم الإشراف

اشراف و تنفيذ
استلام البنود

قسم المكتب الفني

مخططات تنفيذية
مخططات Asbuilt
حصر كميات
جدول زمني
مستخلصات

إظهار معماري

تصميم داخلي
تصميم واجهات

دفاع مدني

مخططات الأمن و
السلامة

قسم طرق

تصميم طرق
دراسة مرورية



Our Team

+21 Engineers

Our Projects

+580 Projects



www.INSCENCO.COM



مخططات السلامة المرورية

لمشروع درايف ثرو

بالمملكة العربية السعودية - الرياض

على مساحة 580 متر مربع



Download on the
App Store




GET IT ON
Google Play





www.inscenco.com



info@inscenco.com

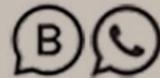

[+20101115145](tel:+20101115145) [+966543000416](tel:+966543000416)

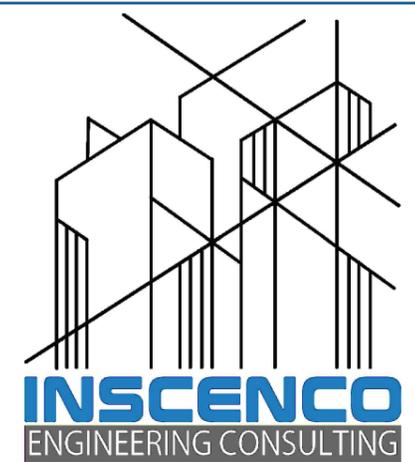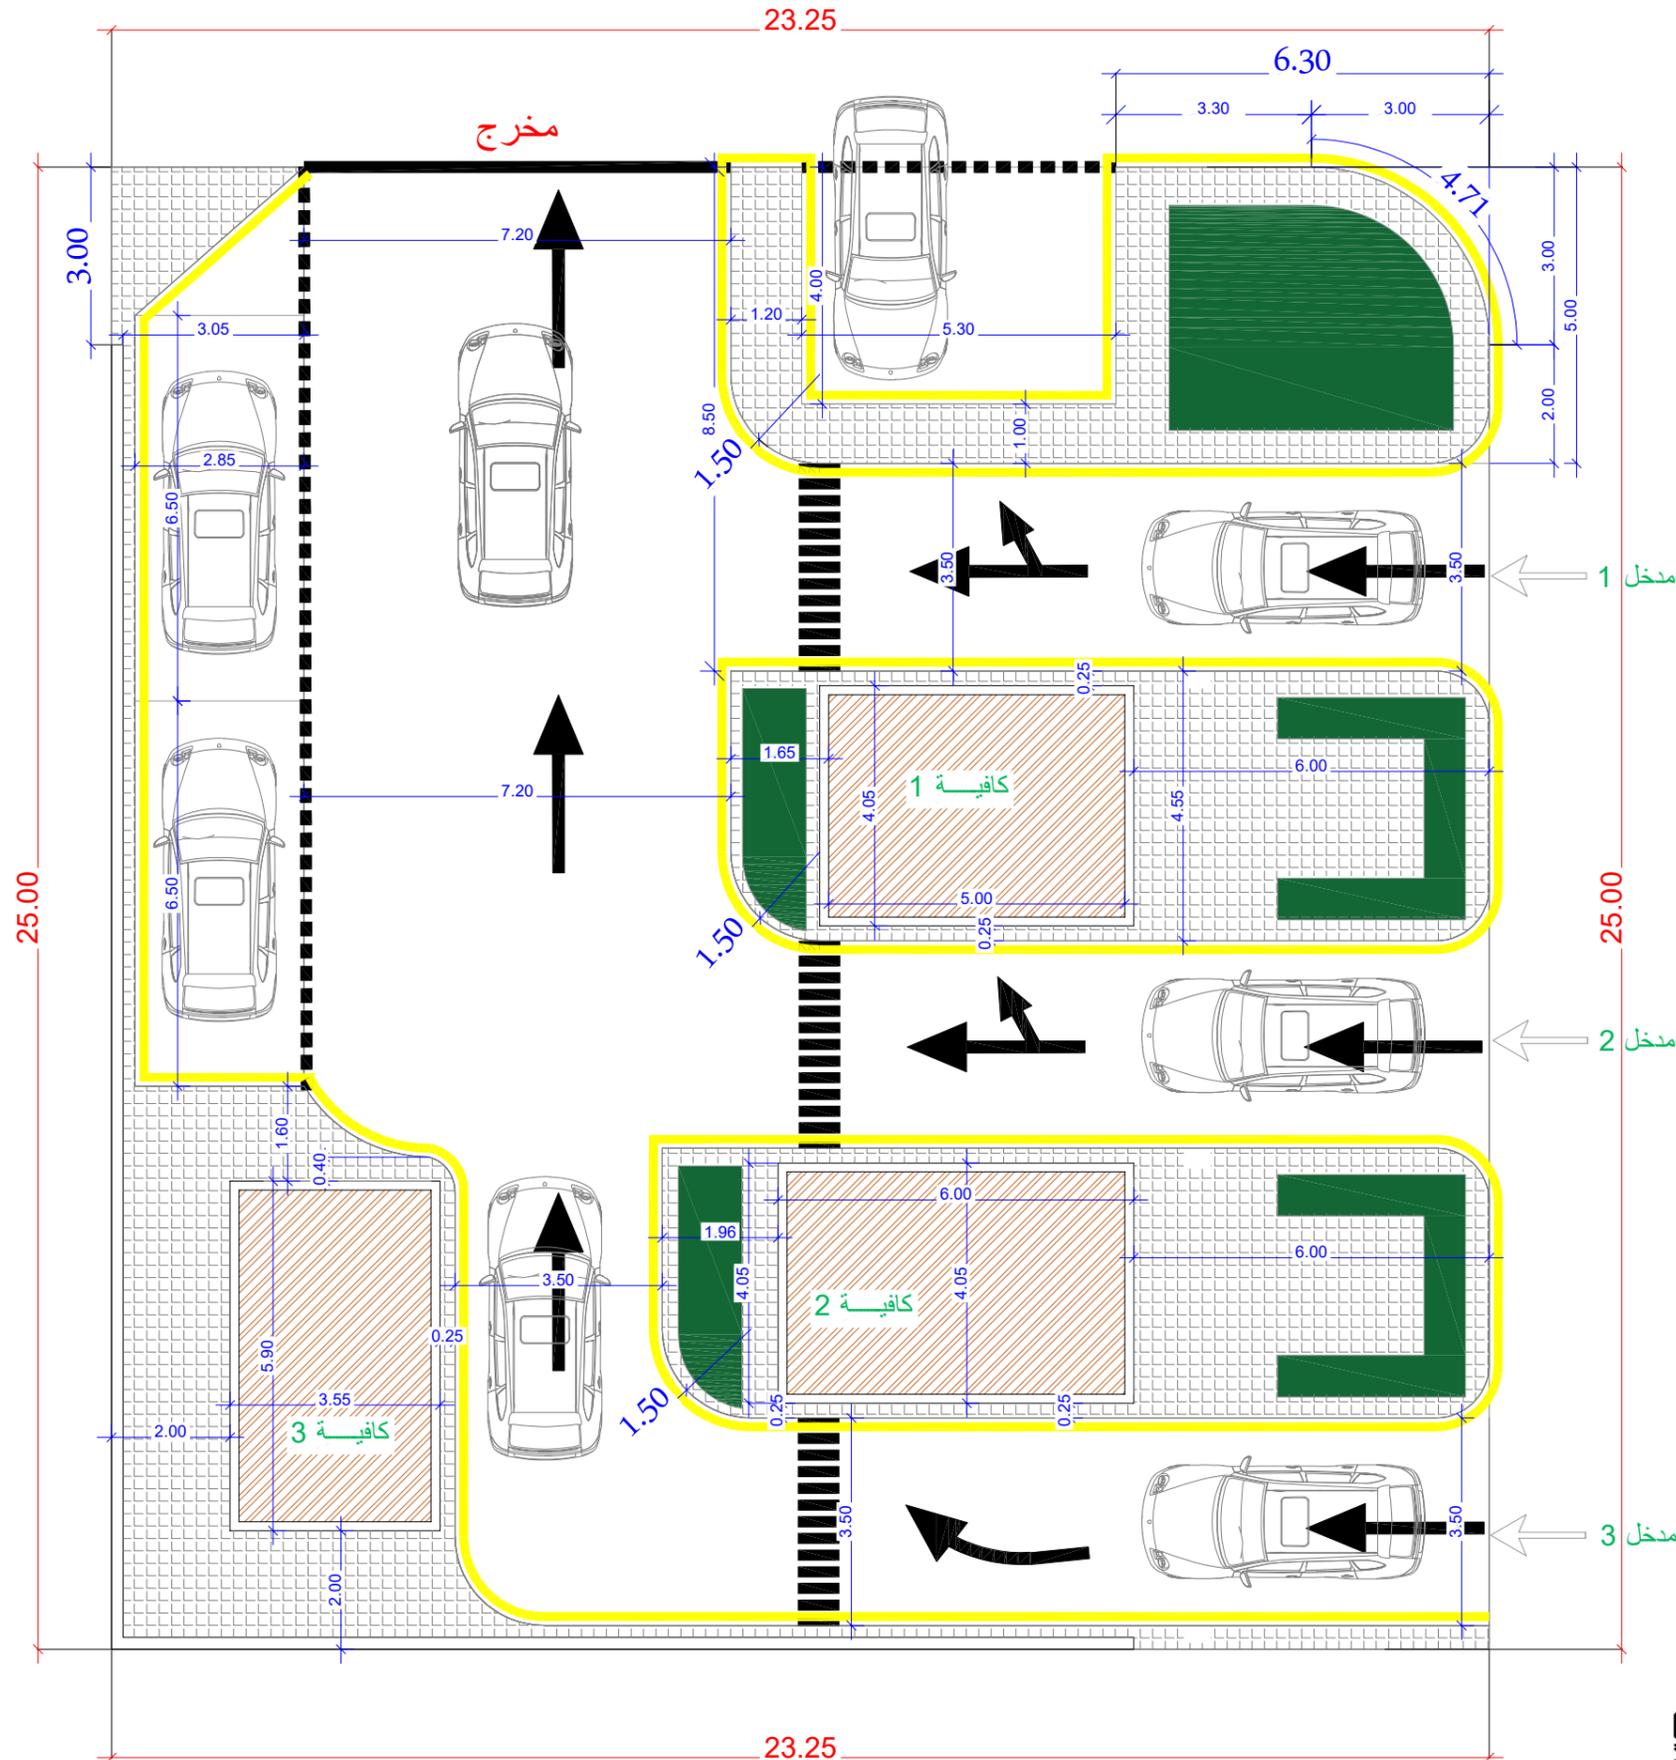

TEL +966543000416 TEL +201011115145
WWW.INSCENCO.COM
Egypt, Kafu El-Sheikh , Al-Niyaba Al-Anma District, Al-Atebaa Tower
Saudi Arabia, Riyadh, Al-Hamra District, Building 12

PROJECT	drive thru درايڤ ثرو تخطيط مروري للموقع العام	
OWNER	منصور عيد الله بن نامي المسلمي	
DRAWING NAME	DIMENSION LAYOUT	
SHEET NO.	1	
DISTRICT.	LAND NO.	BLOCK NO.
التسيم الغربي	1369/1	1270 هـ



SHEET INFORMATION

ID/ System	INS-KF-CC-2025-07-30-1	
Architect	OMAR AL-SAMAHY - AHMED MOAMEN - OSAMA GALAL	
Structure	FETOUH MOHAMMED - HANAN ELSHAER - OLA MOSA	
Electrical	ROKIA MOHAMMED - IBRAHIM ADEL - MARIAM ATEF	
Mechanical	MOSTAFA GAMAL - SHOAB SHOHDI	



جار

جار

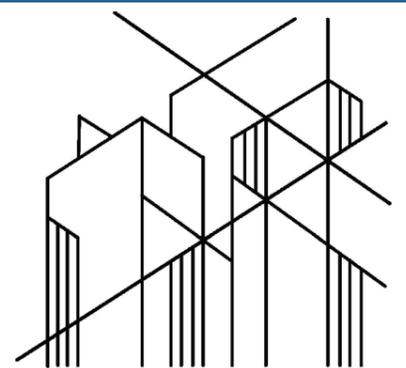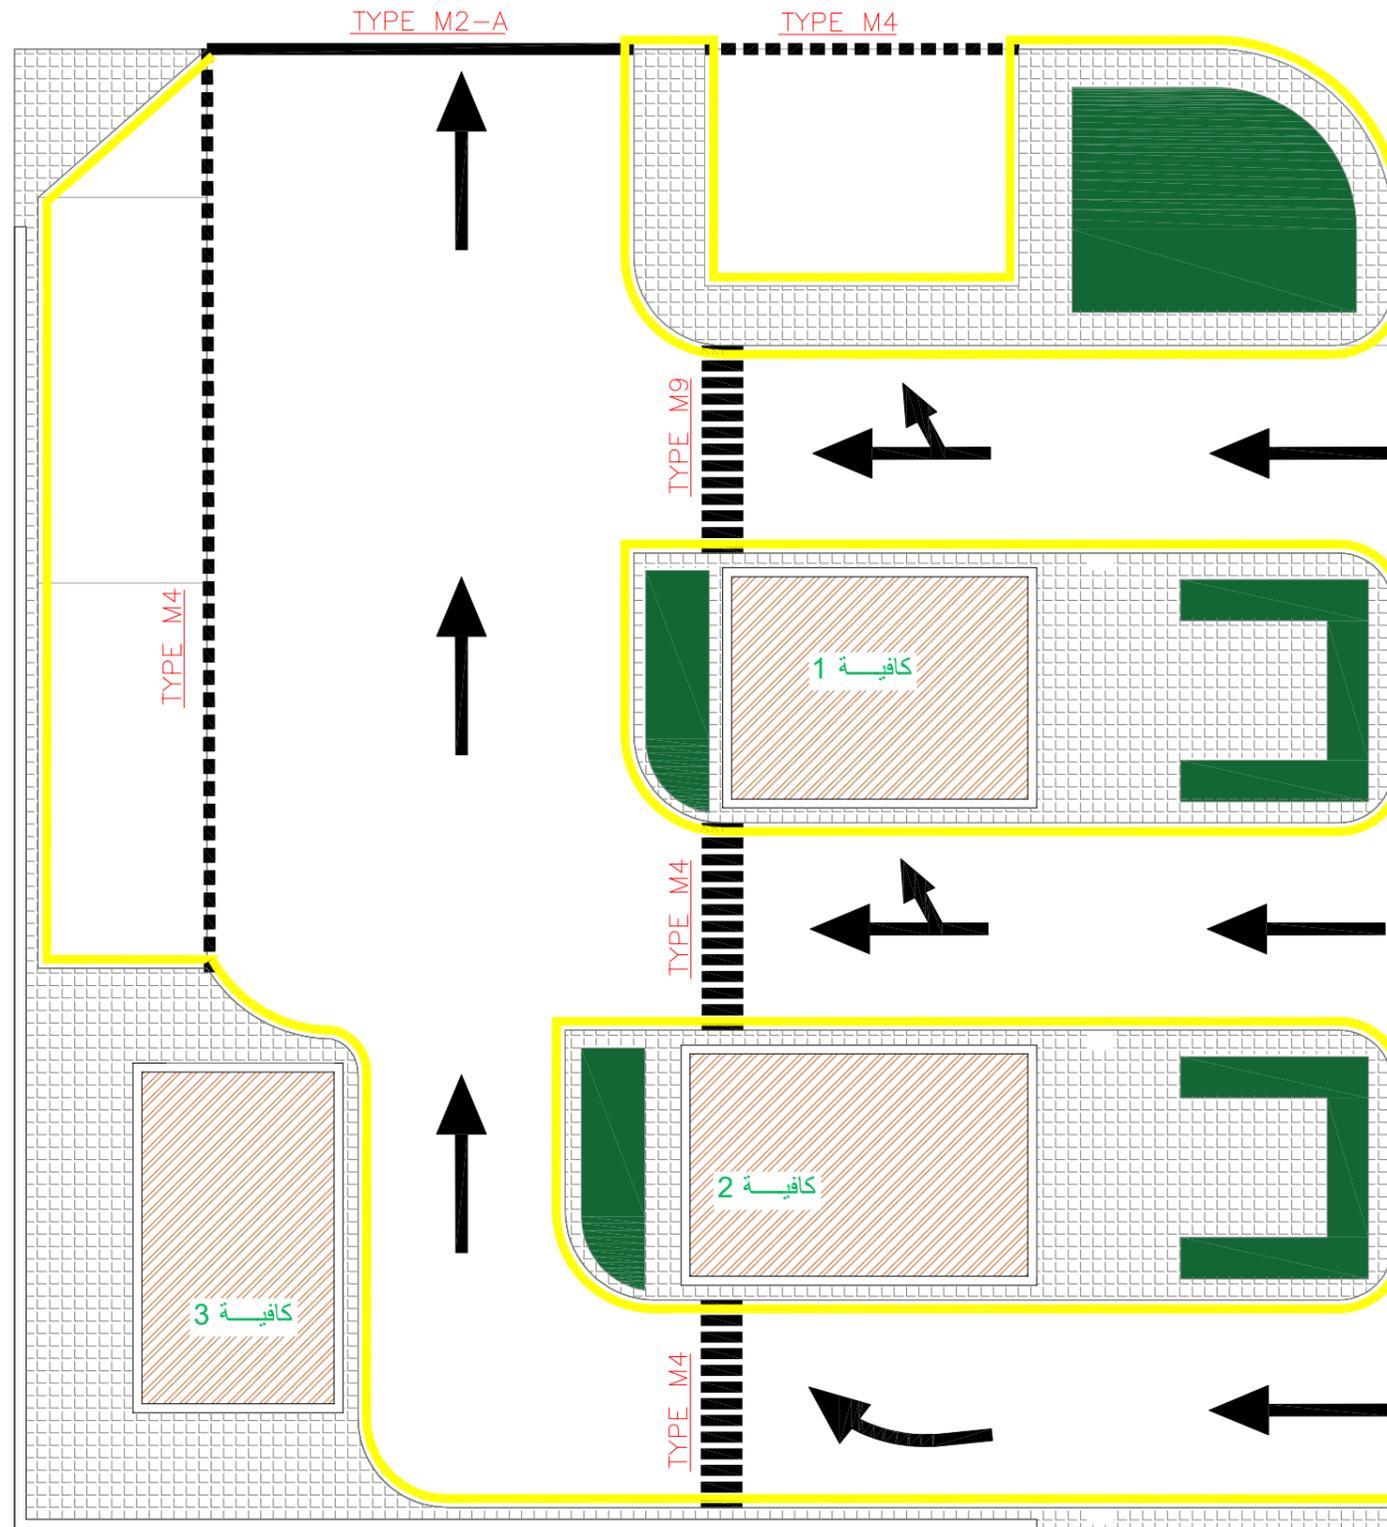

INSCENCO
ENGINEERING CONSULTING

TEL +966543000416 TEL +201011115145
WWW.INSCENCO.COM
Egypt, Kafr El-Sheikh , Al-Niyaba Al-Anaa District, Al-Atebaa Tower
Saudi Arabia, Riyadh, Al-Hamra District, Building 12

PROJECT	drive thru درايڤ ثرو تخطيط مروري للموقع العام	
OWNER	منصور عيد الله بن نامي المسلمي	
DRAWING NAME	MARKING LAYOUT	
SHEET NO.	2	
DISTRICT.	LAND NO.	BLOCK NO.
التسيم الغربي	1369/1	1270 / هـ

SHEET INFORMATION


ID/ System	INS-KF-CC-2025-07-30-1	
Architect	OMAR AL-SAMAHY - AHMED MOAMEN - OSAMA GALAL	
Structure	FETOUH MOHAMMED - HANAN ELSHAER - OLA MOSA	
Electrical	ROKIA MOHAMMED - IBRAHIM ADEL - MARIAM ATEF	
Mechanical	MOSTAFA GAMAL - SHOAB SHOHDI	




جار




ARROW MARKING TYPES & DIMENSIONS

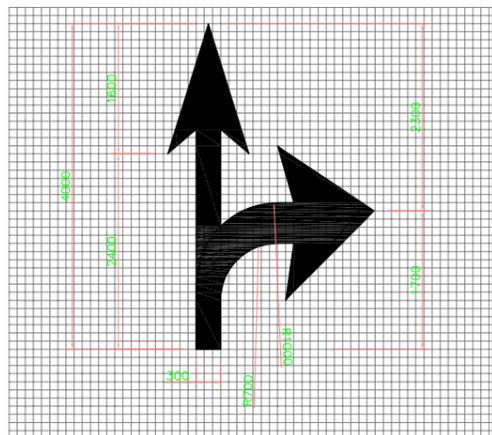


ARROW MARKING FOR RIGHT TURN AND THROUGH TRAFFIC LANE (WHITE)

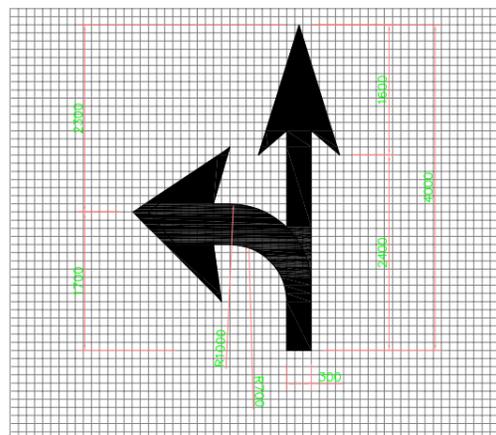


ARROW MARKING FOR LEFT TURN AND THROUGH TRAFFIC LANE (WHITE)

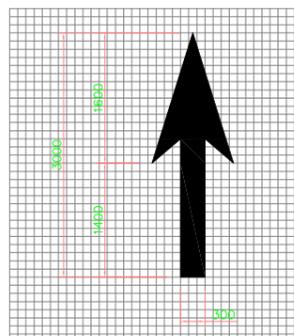


ARROW MARKING FOR THROUGH TRAFFIC LANE (WHITE)

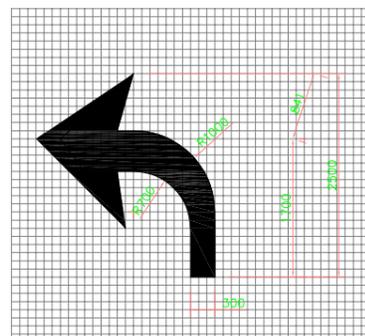


ARROW MARKING FOR LEFT TURN LANE (WHITE)

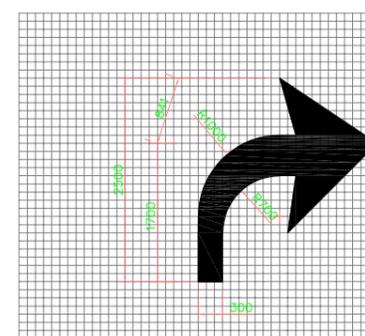

ARROW MARKING FOR RIGHT TURN LANE (WHITE)

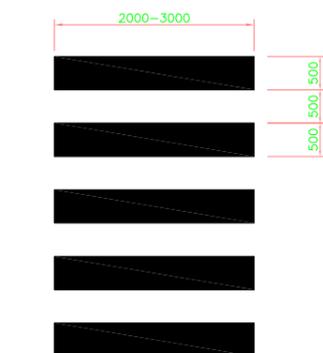


if needed
PEDESTRIAN CROSSING MARKING (WHITE)
TYPE M9

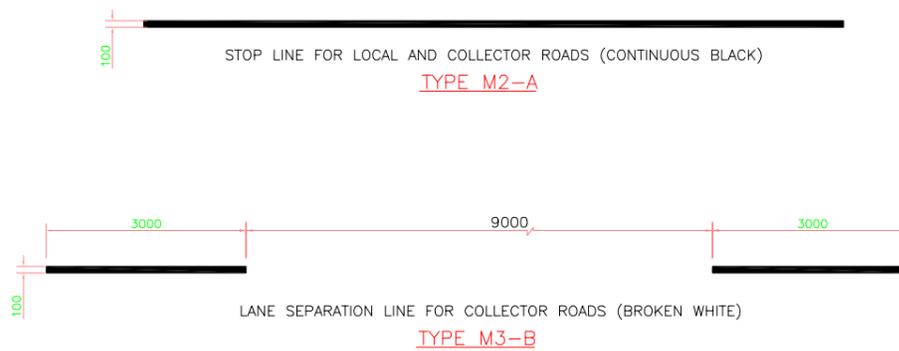


LANE SEPARATION LINE FOR COLLECTOR ROADS (BROKEN WHITE)

TYPE M3-B

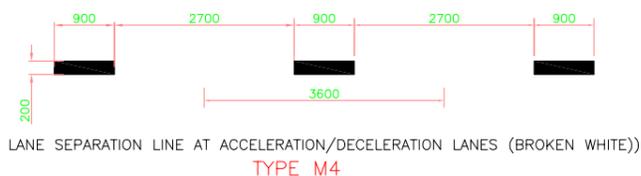


LANE SEPARATION LINE AT ACCELERATION/DECELERATION LANES (BROKEN WHITE))

TYPE M4

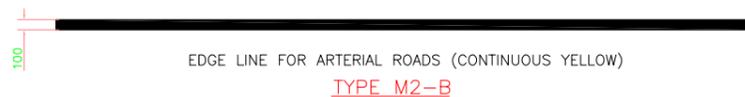

EDGE LINE FOR ARTERIAL ROADS (CONTINUOUS YELLOW)

TYPE M2-B

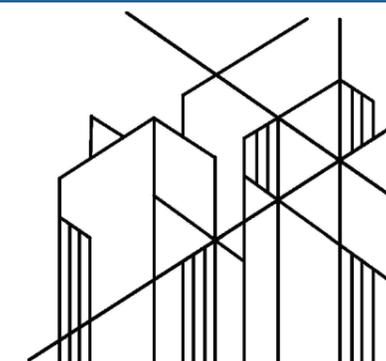

INSCENCO
ENGINEERING CONSULTING

TEL +966543000416 TEL +201011115145
WWW.INSCENCO.COM
Egypt, Kafr El-Sheikh , Al-Niyaba Al-Anaa District, Al-Atebaa Tower
Saudi Arabia, Riyadh, Al-Hamra District, Building 12

PROJECT	drive thru تخطيط مروري للموقع العام	
OWNER	منصور عيد الله بن نامي المسلمي	
DRAWING NAME	MARKING DETAILS	
SHEET NO.	3	
DISTRICT.	LAND NO.	BLOCK NO.
التسيم الغربي	1369/1	1270 / هـ



SHEET INFORMATION

ID/ System	INS-KF-CC-2025-07-30-1	
Architect	OMAR AL-SAMAHY - AHMED MOAMEN - OSAMA GALAL	
Structure	FETOUH MOHAMMED - HANAN ELSHAER - OLA MOSA	
Electrical	ROKIA MOHAMMED - IBRAHIM ADEL - MARIAM ATEF	
Mechanical	MOSTAFA GAMAL - SHOAIB SHOHDY	





Jeep Wrangler 2000
Overall Length 3.860m
Overall Width 1.695m
Overall Body Height 1.852m
Min Body Ground Clearance 0.247m
Track Width 1.695m
Lock-to-lock time 4.00s
Curb to Curb Turning Radius 5.120m

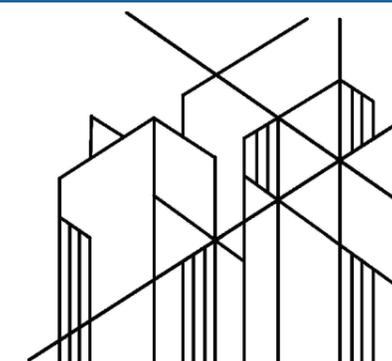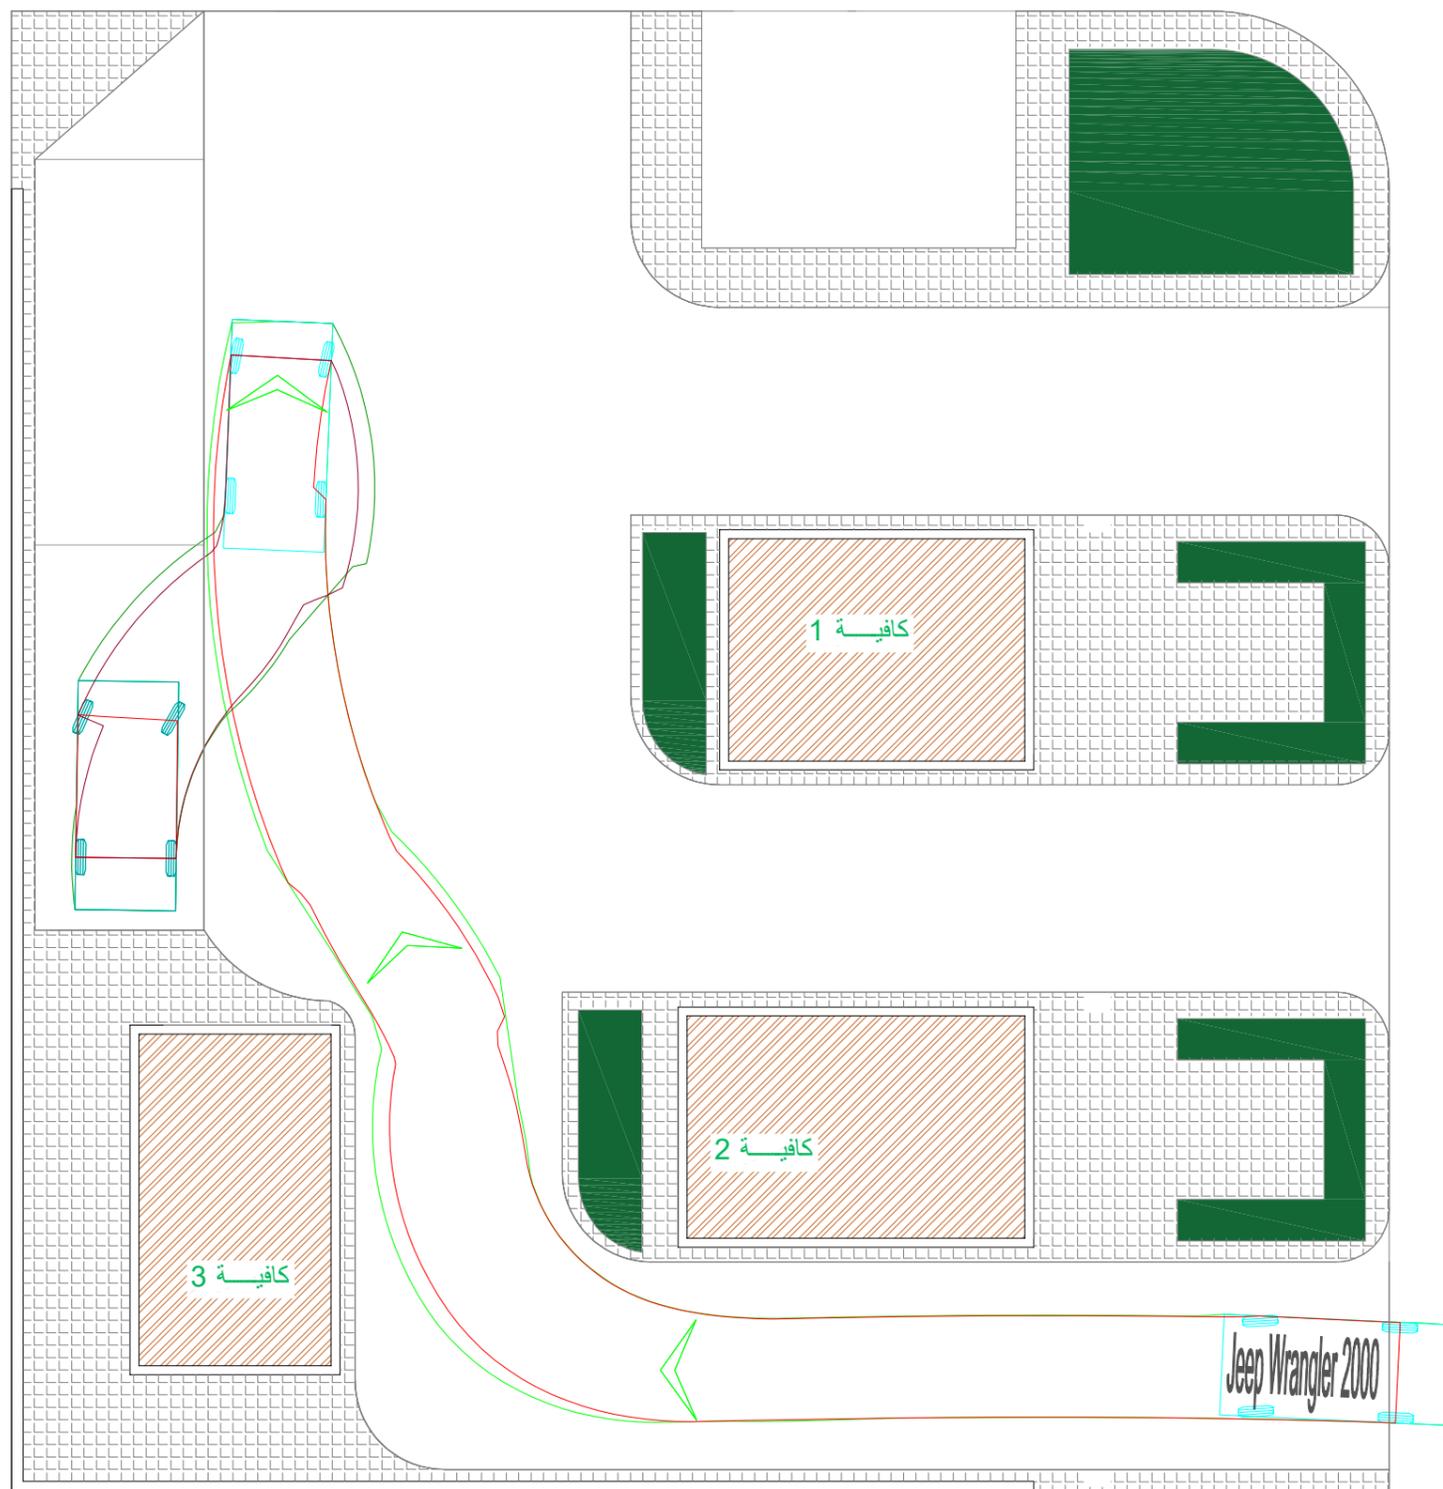

INSCENCO
ENGINEERING CONSULTING

TEL +966543000416 TEL +201011115145
WWW.INSCENCO.COM
Egypt, Kafr El-Sheikh, Al-Niyaba Al-Anaa District, Al-Atebaa Tower
Saudi Arabia, Riyadh, Al-Hamra District, Building 12



PROJECT	drive thru درايڤ ثرو تخطيط مروري للموقع العام	
OWNER	منصور عيد الله بن نامي المسلمي	
DRAWING NAME	SWEPT PATH	
SHEET NO.	4	
DISTRICT.	LAND NO.	BLOCK NO.
التسيم الغربي	1369/1	1270 هـ

SHEET INFORMATION


ID/ System	INS-KF-CC-2025-07-30-1	
Architect	OMAR AL-SAMAHY - AHMED MOAMEN - OSAMA GALAL	
Structure	FETOUH MOHAMMED - HANAN ELSHAER - OLA MOSA	
Electrical	ROKIA MOHAMMED - IBRAHIM ADEL - MARIAM ATEF	
Mechanical	MOSTAFA GAMAL - SHOAB SHOHDI	



جار

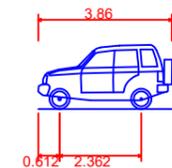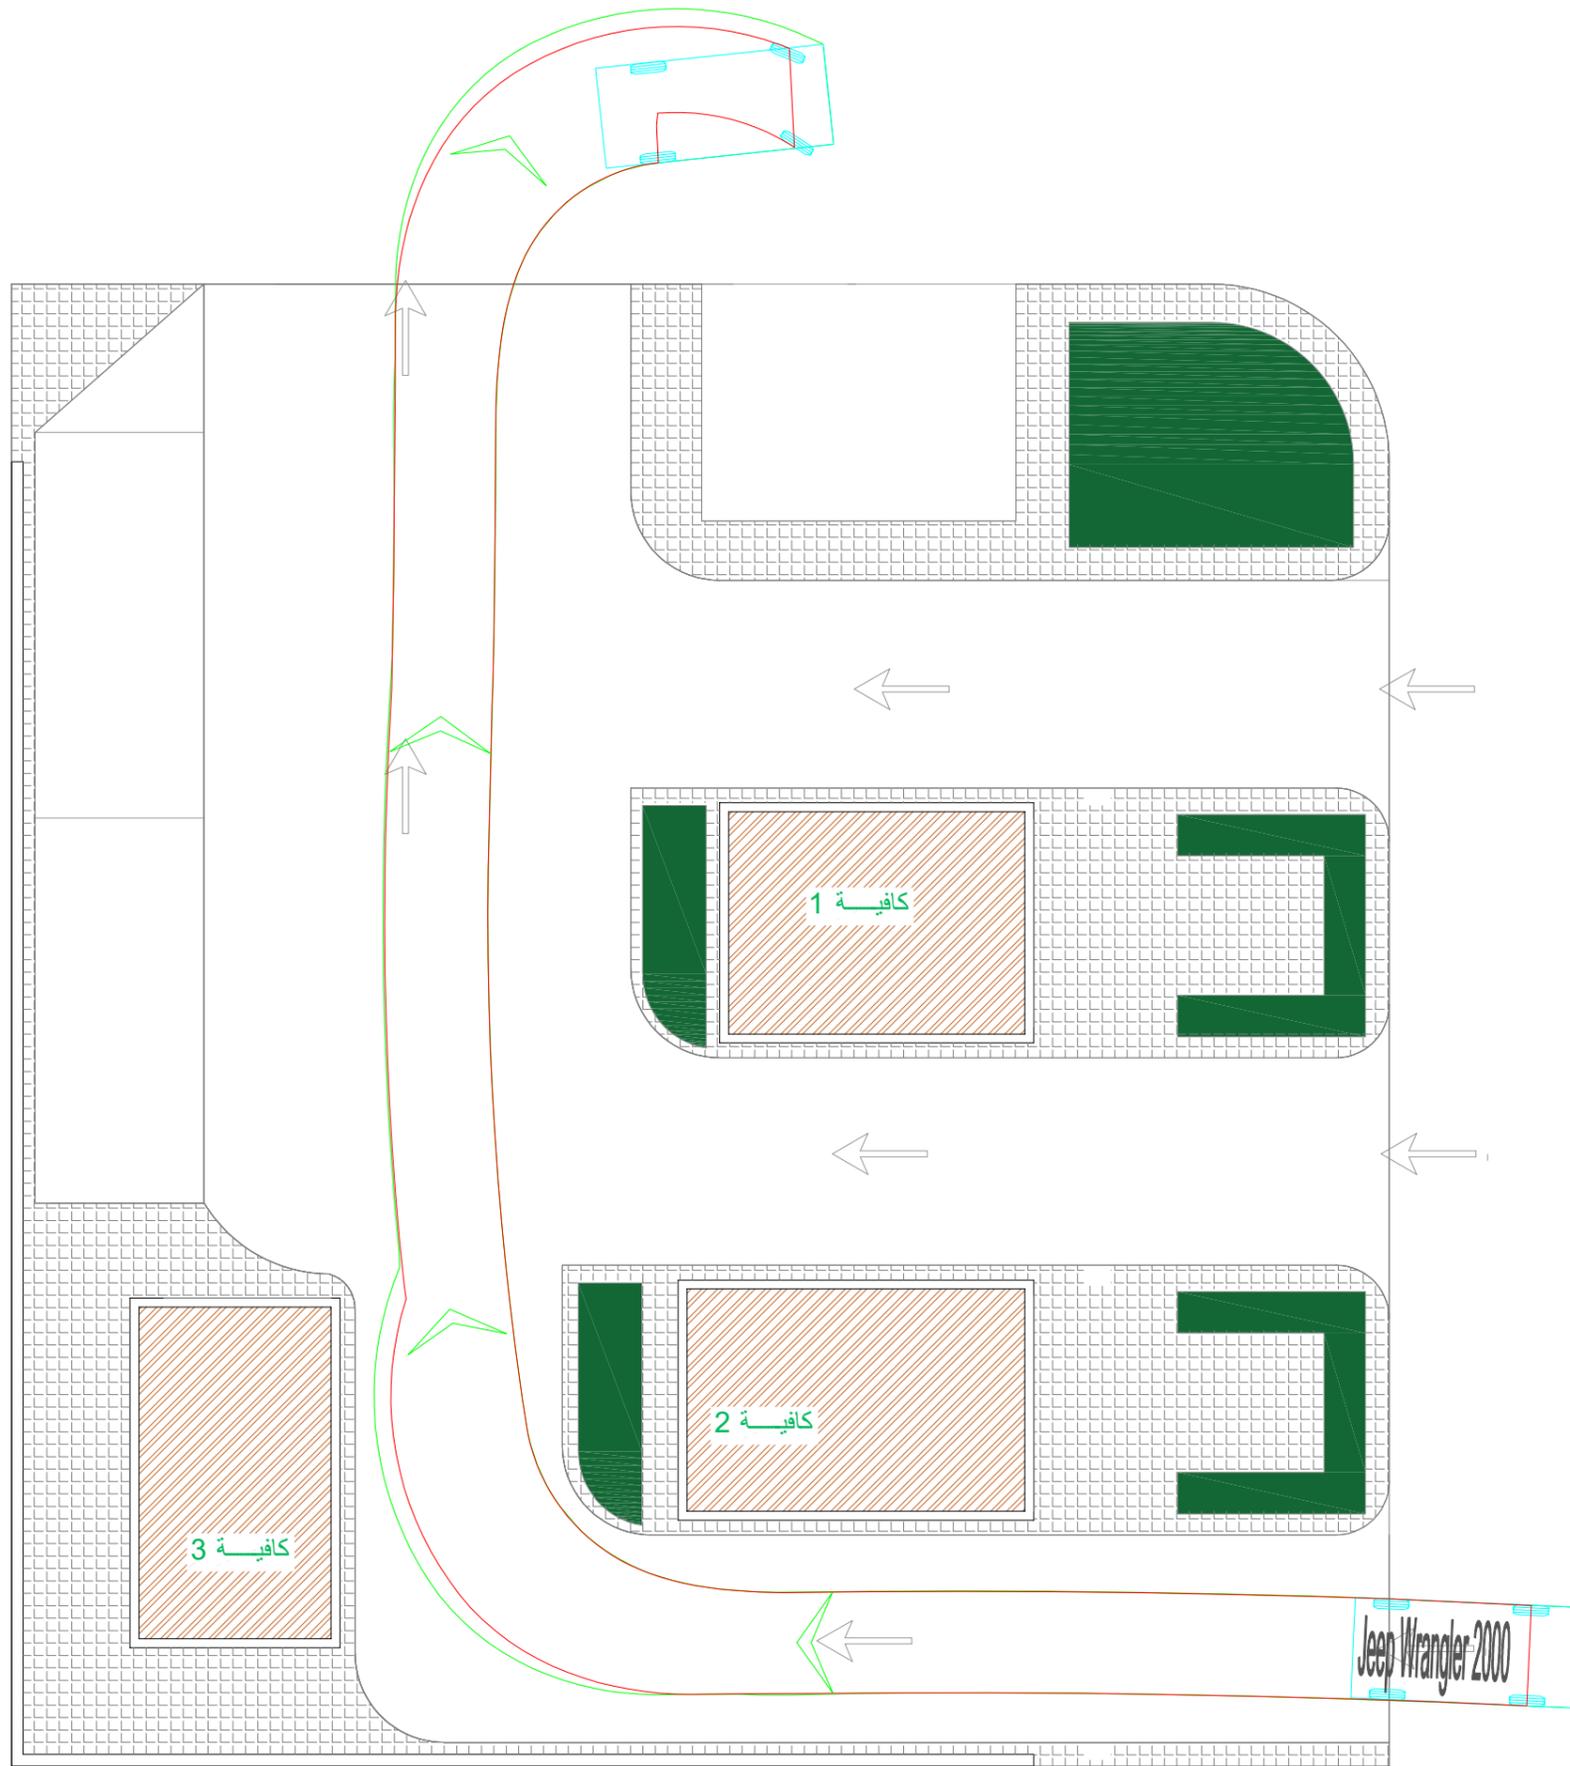

Jeep Wrangler 2000	3.860m
Overall Length	1.695m
Overall Width	1.852m
Overall Body Height	0.247m
Min Body Ground Clearance	1.695m
Track Width	4.00s
Lock-to-lock time	5.120m
Curb to Curb Turning Radius	

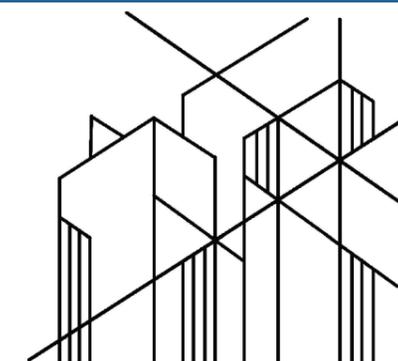

INSCENCO
ENGINEERING CONSULTING

TEL +966543000416 TEL +201011115145
WWW.INSCENCO.COM
Egypt, Kafr El-Sheikh , Al-Niyaba Al-Anaa District, Al-Atebaa Tower
Saudi Arabia, Riyadh, Al-Hamra District, Building 12


PROJECT	drive thru درايڤ ثرو تخطيط مروري للموقع العام	
OWNER	منصور عيد الله بن نامي المسلمي	
DRAWING NAME	SWEPT PATH	
SHEET NO.	5	
DISTRICT.	LAND NO.	BLOCK NO.
التسيم الغربي	1369/1	1270 هـ

SHEET INFORMATION

ID/ System	INS-KF-CC-2025-07-30-1	
Architect	OMAR AL-SAMAHY - AHMED MOAMEN - OSAMA GALAL	
Structure	FETOUH MOHAMMED - HANAN ELSHAER - OLA MOSA	
Electrical	ROKIA MOHAMMED - IBRAHIM ADEL - MARIAM ATEF	
Mechanical	MOSTAFA GAMAL - SHOAB SHOHDI	




جار

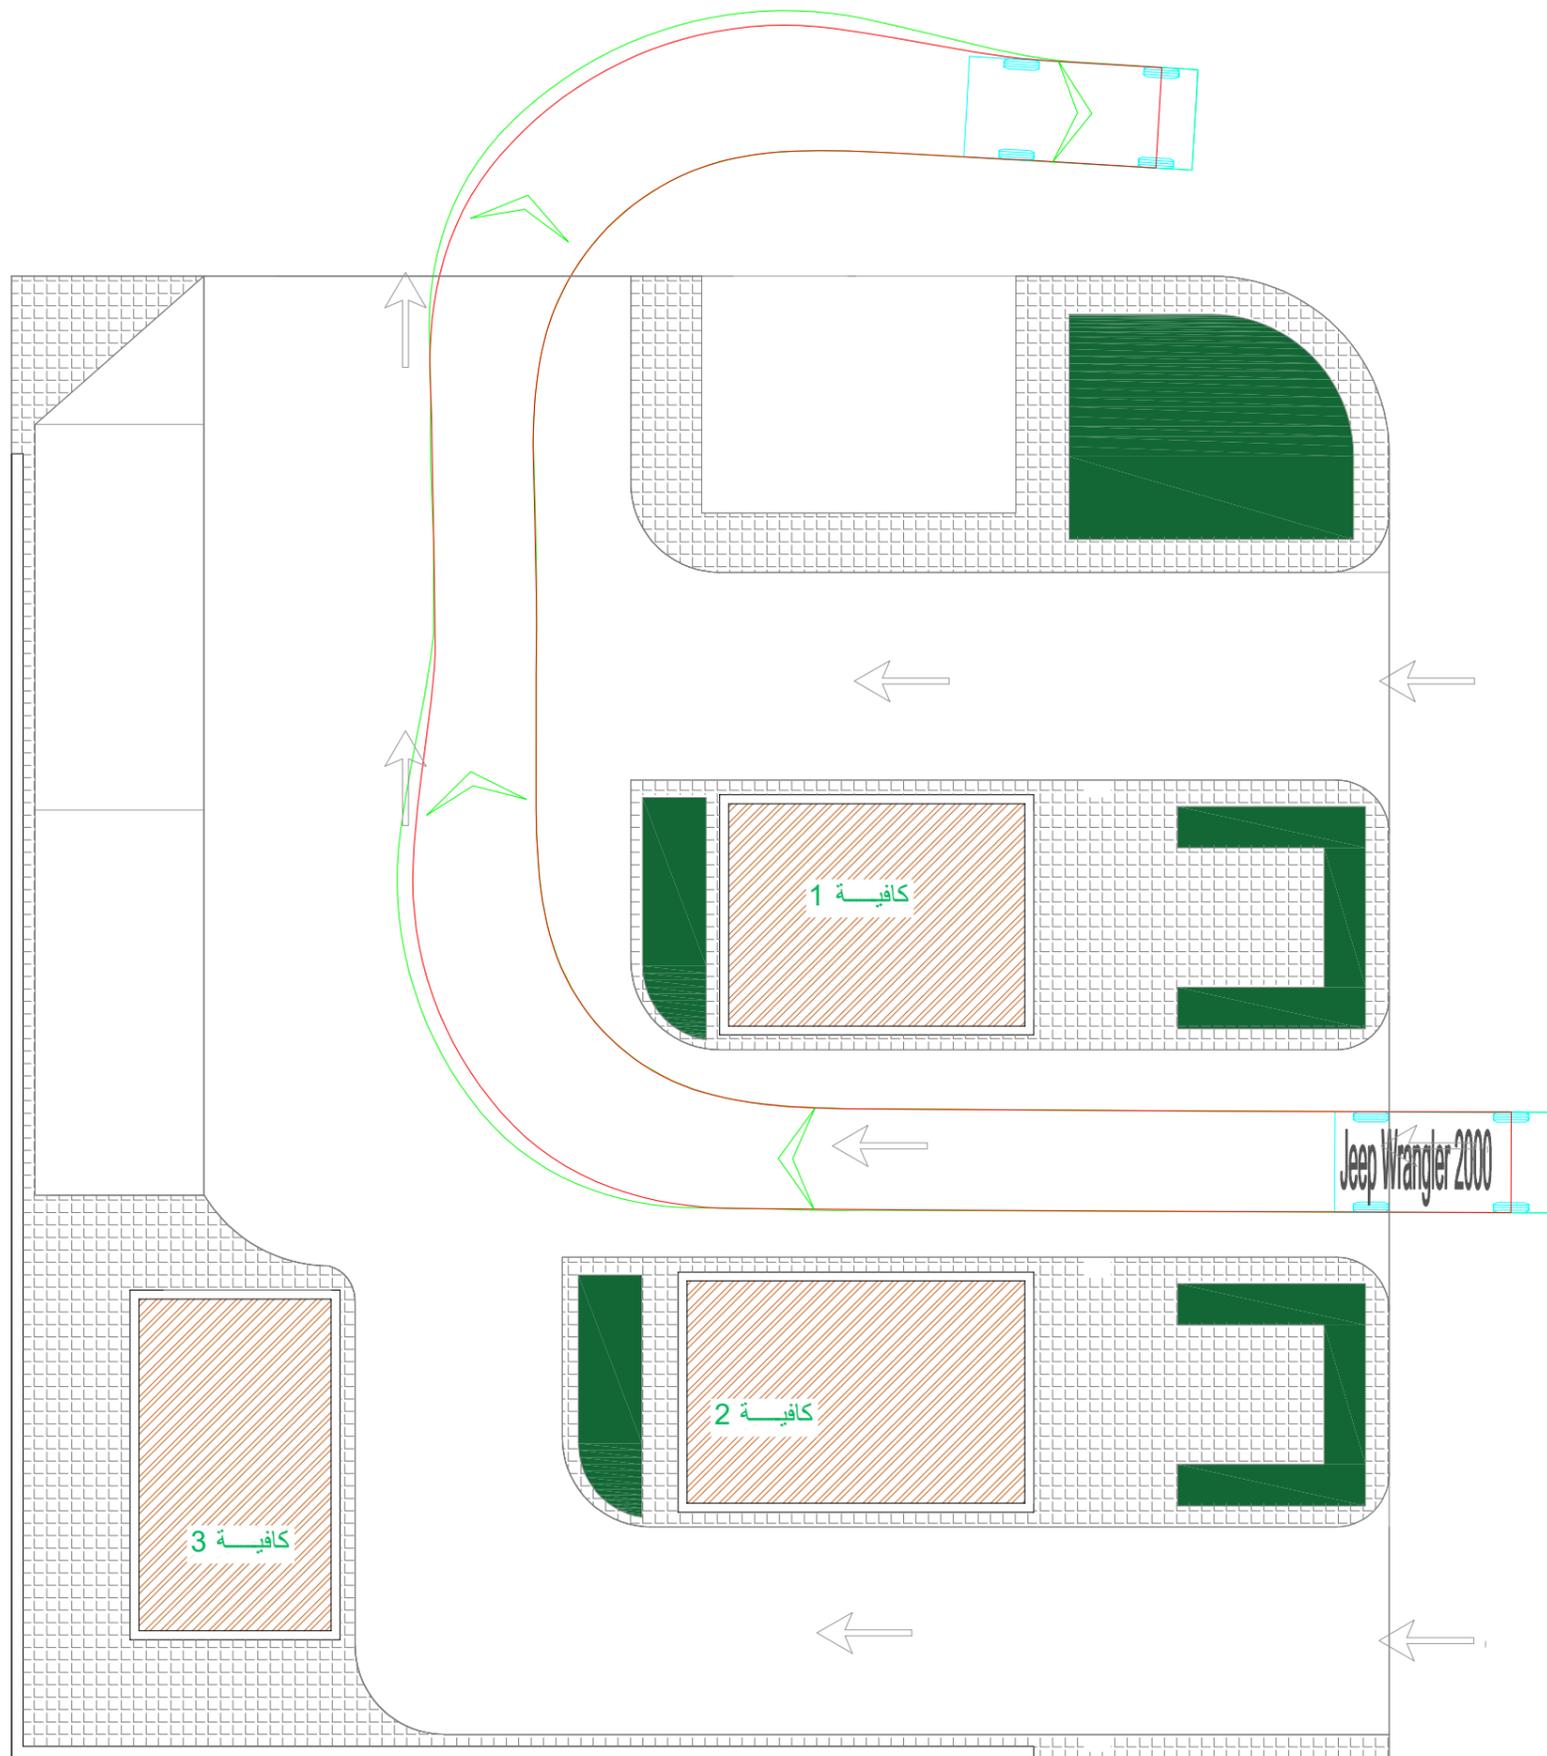

جار



Jeep Wrangler 2000	3.860m
Overall Length	1.695m
Overall Width	1.852m
Overall Body Height	0.247m
Min Body Ground Clearance	1.695m
Track Width	4.00s
Lock-to-lock time	5.120m
Curb to Curb Turning Radius	

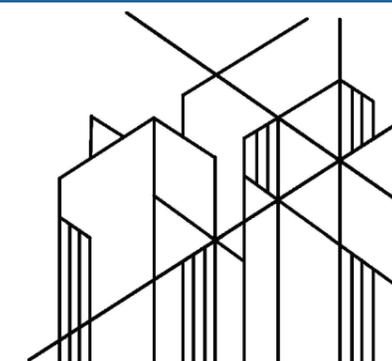

INSCENCO
ENGINEERING CONSULTING


TEL +966543000416 TEL +201011115145
WWW.INSCENCO.COM
Egypt, Kafr El-Sheikh , Al-Niyaba Al-Anaa District, Al-Atebaa Tower
Saudi Arabia, Riyadh, Al-Hamra District, Building 12

PROJECT	drive thru درايڤ ثرو تخطيط مروري للموقع العام	
OWNER	منصور عيد الله بن نامي المسلمي	
DRAWING NAME	SWEPT PATH	
SHEET NO.	6	
DISTRICT.	LAND NO.	BLOCK NO.
التسيم الغربي	1369/1	1270 هـ


SHEET INFORMATION

ID/ System	INS-KF-CC-2025-07-30-1	
Architect	OMAR AL-SAMAHY - AHMED MOAMEN - OSAMA GALAL	
Structure	FETOUH MOHAMMED - HANAN ELSHAER - OLA MOSA	
Electrical	ROKIA MOHAMMED - IBRAHIM ADEL - MARIAM ATEF	
Mechanical	MOSTAFA GAMAL - SHOAB SHOHDI	




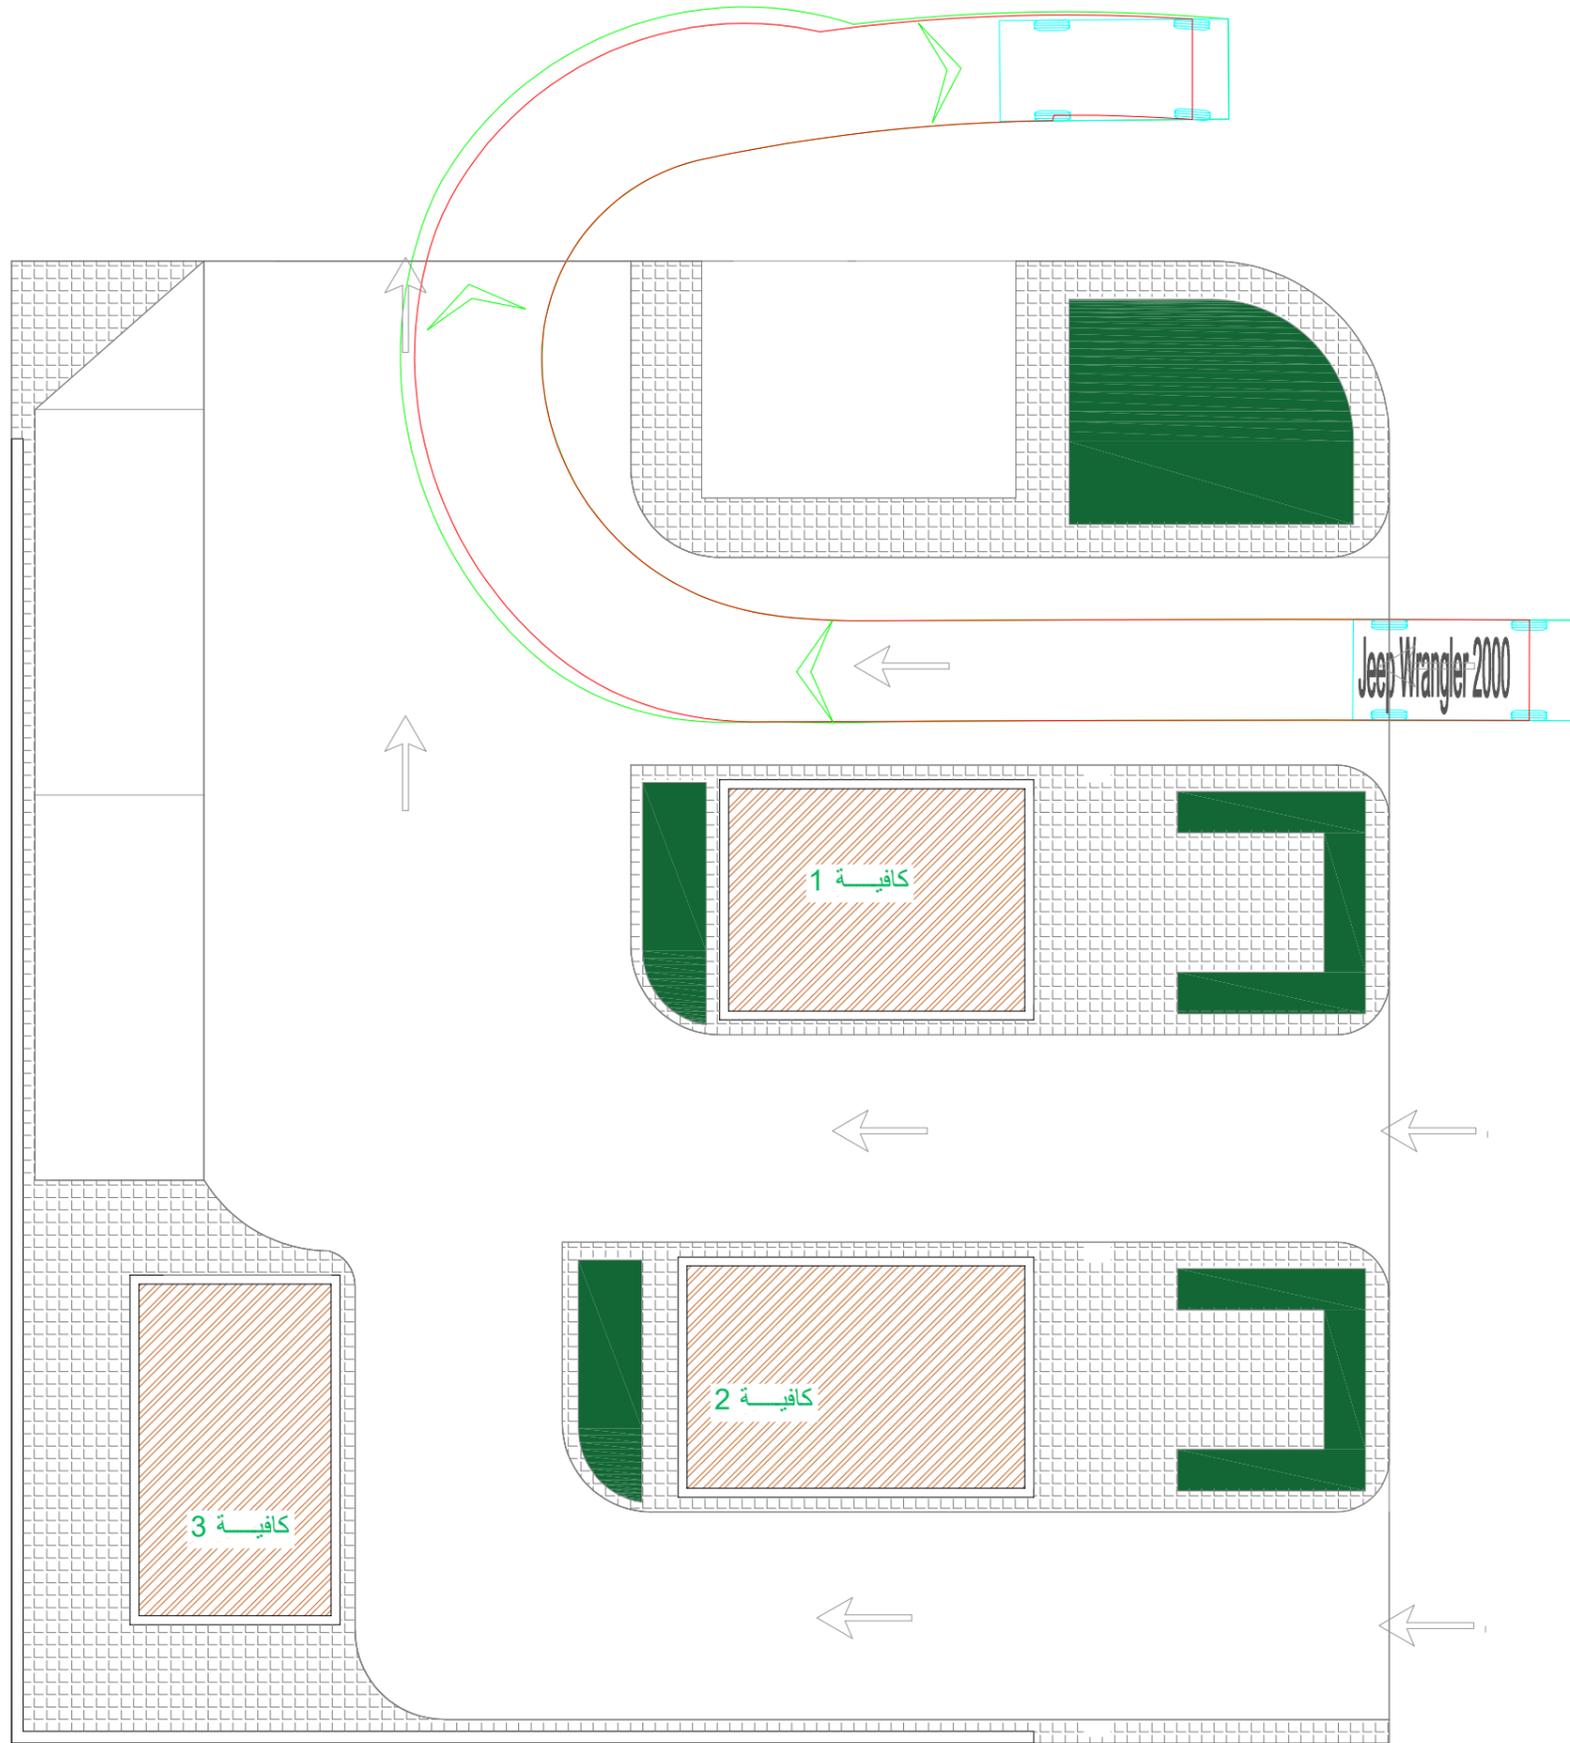

جار

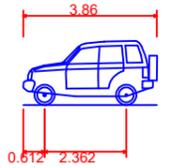

Jeep Wrangler 2000	3.860m
Overall Length	1.695m
Overall Width	1.852m
Overall Body Height	0.247m
Min Body Ground Clearance	1.695m
Track Width	4.00s
Lock-to-lock time	5.120m
Curb to Curb Turning Radius	

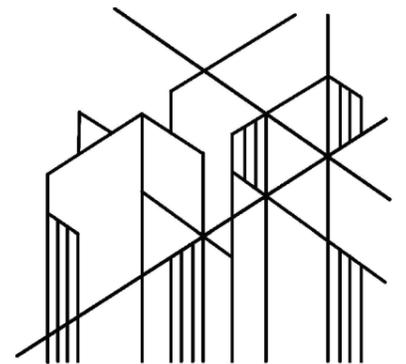

INSCENCO
ENGINEERING CONSULTING



TEL +966543000416 TEL +201011115145
WWW.INSCENCO.COM
Egypt, Kafr El-Sheikh , Al-Niyaba Al-Anaa District, Al-Atebaa Tower
Saudi Arabia, Riyadh, Al-Hamra District, Building 12

PROJECT	drive thru درايڤ ثرو تخطيط مروري للموقع العام	
OWNER	منصور عيد الله بن نامي المسلمي	
DRAWING NAME	SWEPT PATH	
SHEET NO.	7	
DISTRICT.	LAND NO.	BLOCK NO.
التقسيم الغربي	1369/1	1270 هـ


SHEET INFORMATION

ID/ System	INS-KF-CC-2025-07-30-1	
Architect	OMAR AL-SAMAHY - AHMED MOAMEN - OSAMA GALAL	
Structure	FETOUH MOHAMMED - HANAN ELSHAER - OLA MOSA	
Electrical	ROKIA MOHAMMED - IBRAHIM ADEL - MARIAM ATEF	
Mechanical	MOSTAFA GAMAL - SHOAB SHOHDI	



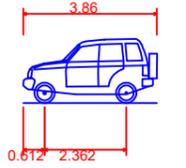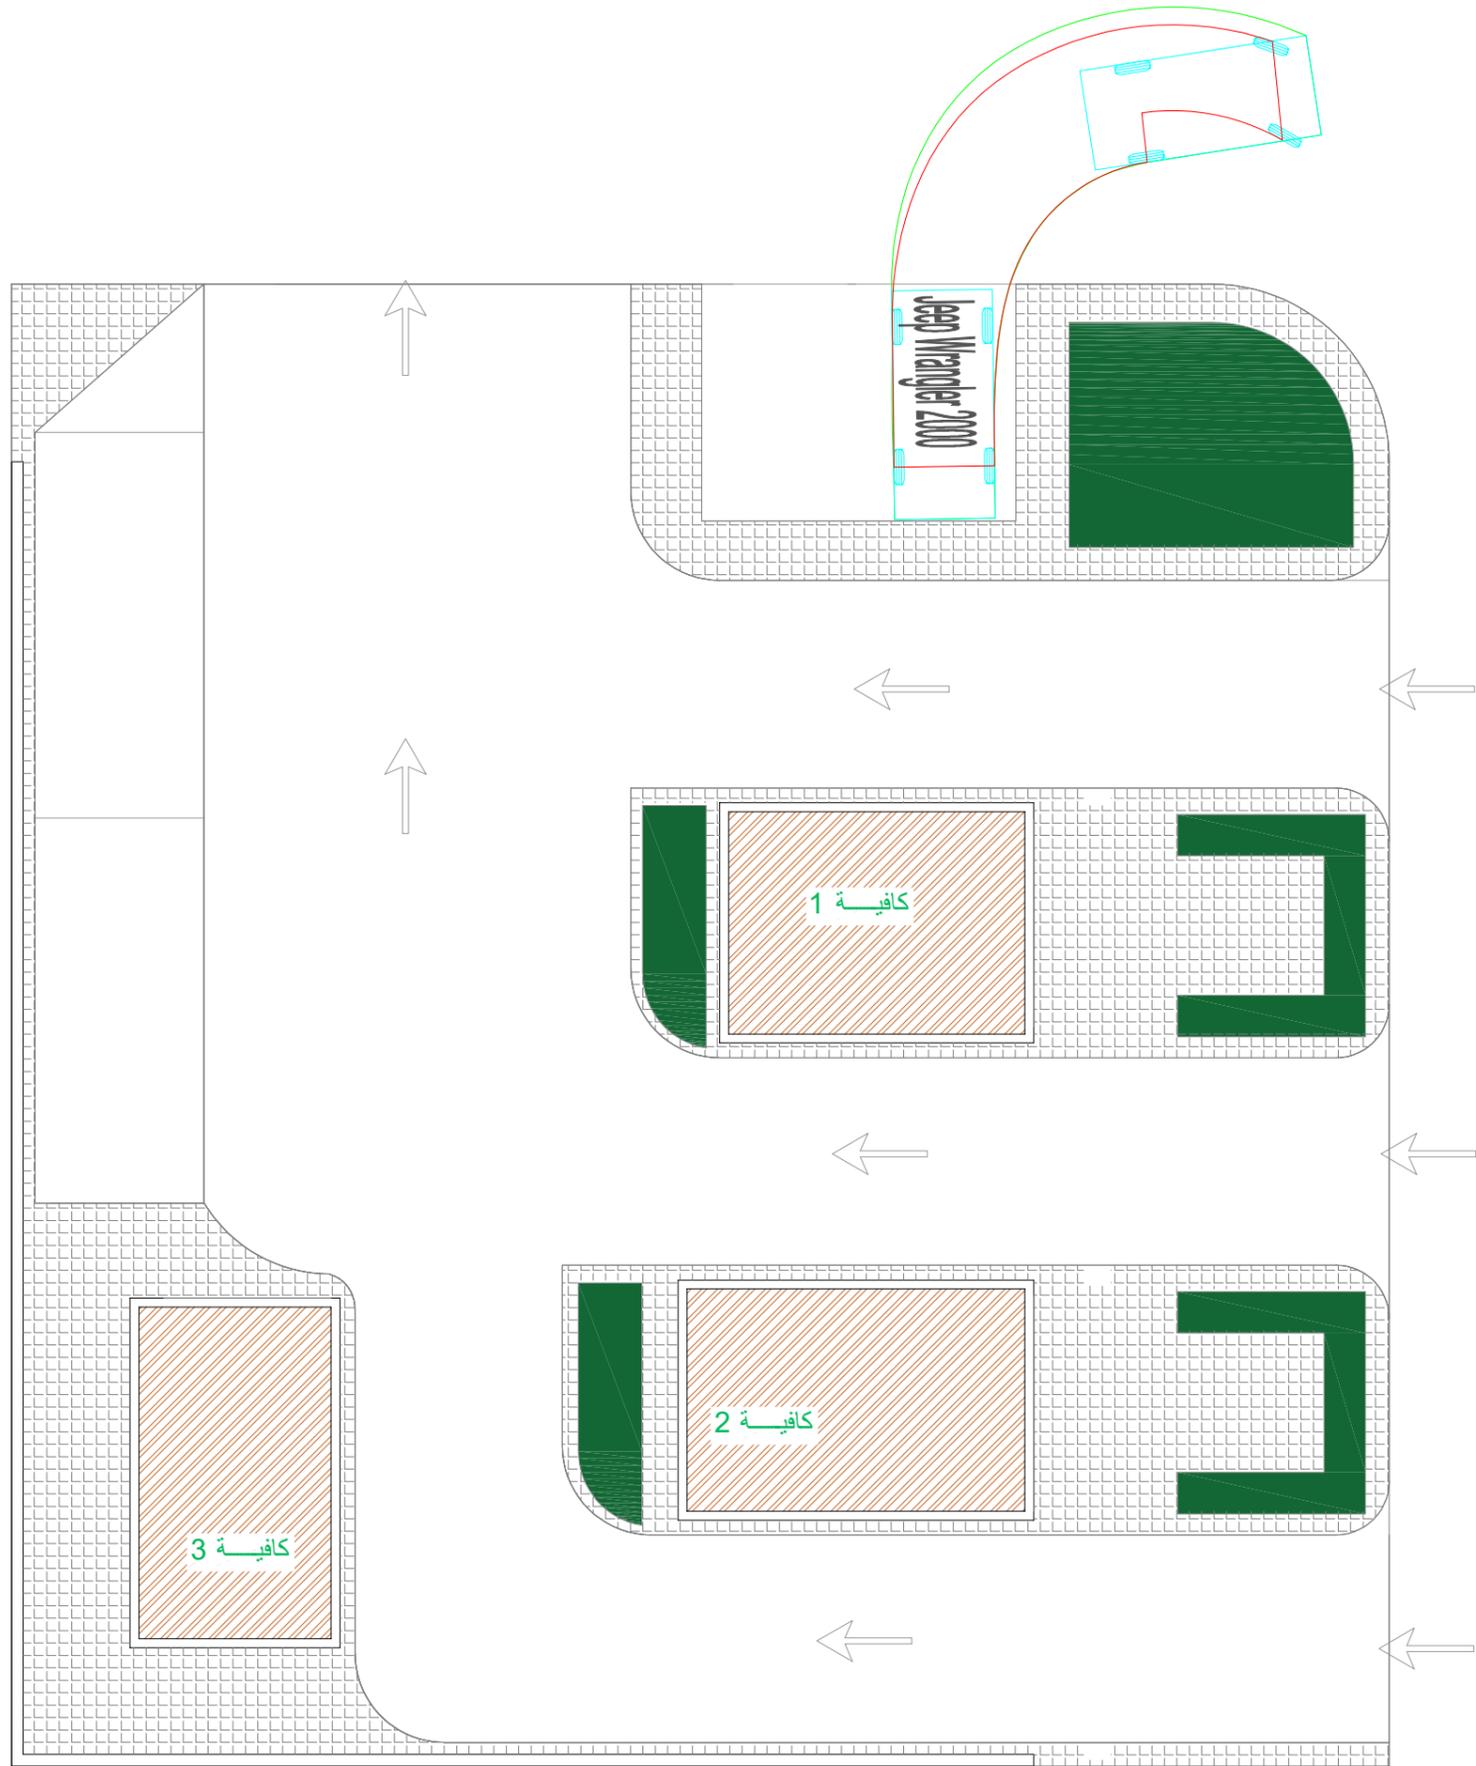

Jeep Wrangler 2000	3.860m
Overall Length	1.695m
Overall Width	1.852m
Overall Body Height	0.247m
Min Body Ground Clearance	1.695m
Track Width	4.00s
Lock-to-lock time	5.120m
Curb to Curb Turning Radius	

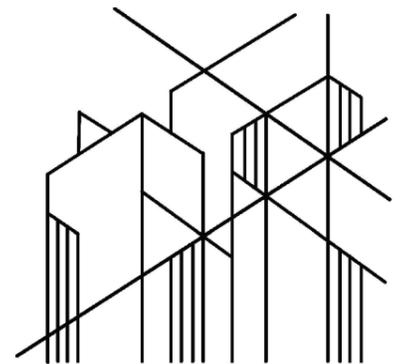

INSCENCO
ENGINEERING CONSULTING

TEL +966543000416 TEL +201011115145
WWW.INSCENCO.COM
Egypt, Kafr El-Sheikh , Al-Niyaba Al-Anaa District, Al-Atebaa Tower
Saudi Arabia, Riyadh, Al-Hamra District, Building 12



PROJECT	drive thru درايڤ ثرو تخطيط مروري للموقع العام	
OWNER	منصور عيد الله بن نامي المسلمي	
DRAWING NAME	SWEPT PATH	
SHEET NO.	8	
DISTRICT.	LAND NO.	BLOCK NO.
التقسيم الغربي	1369/1	1270 هـ

SHEET INFORMATION


ID/ System	INS-KF-CC-2025-07-30-1	
Architect	OMAR AL-SAMAHY - AHMED MOAMEN - OSAMA GALAL	
Structure	FETOUH MOHAMMED - HANAN ELSHAER - OLA MOSA	
Electrical	ROKIA MOHAMMED - IBRAHIM ADEL - MARIAM ATEF	
Mechanical	MOSTAFA GAMAL - SHOAB SHOHDI	

جار



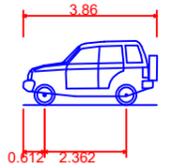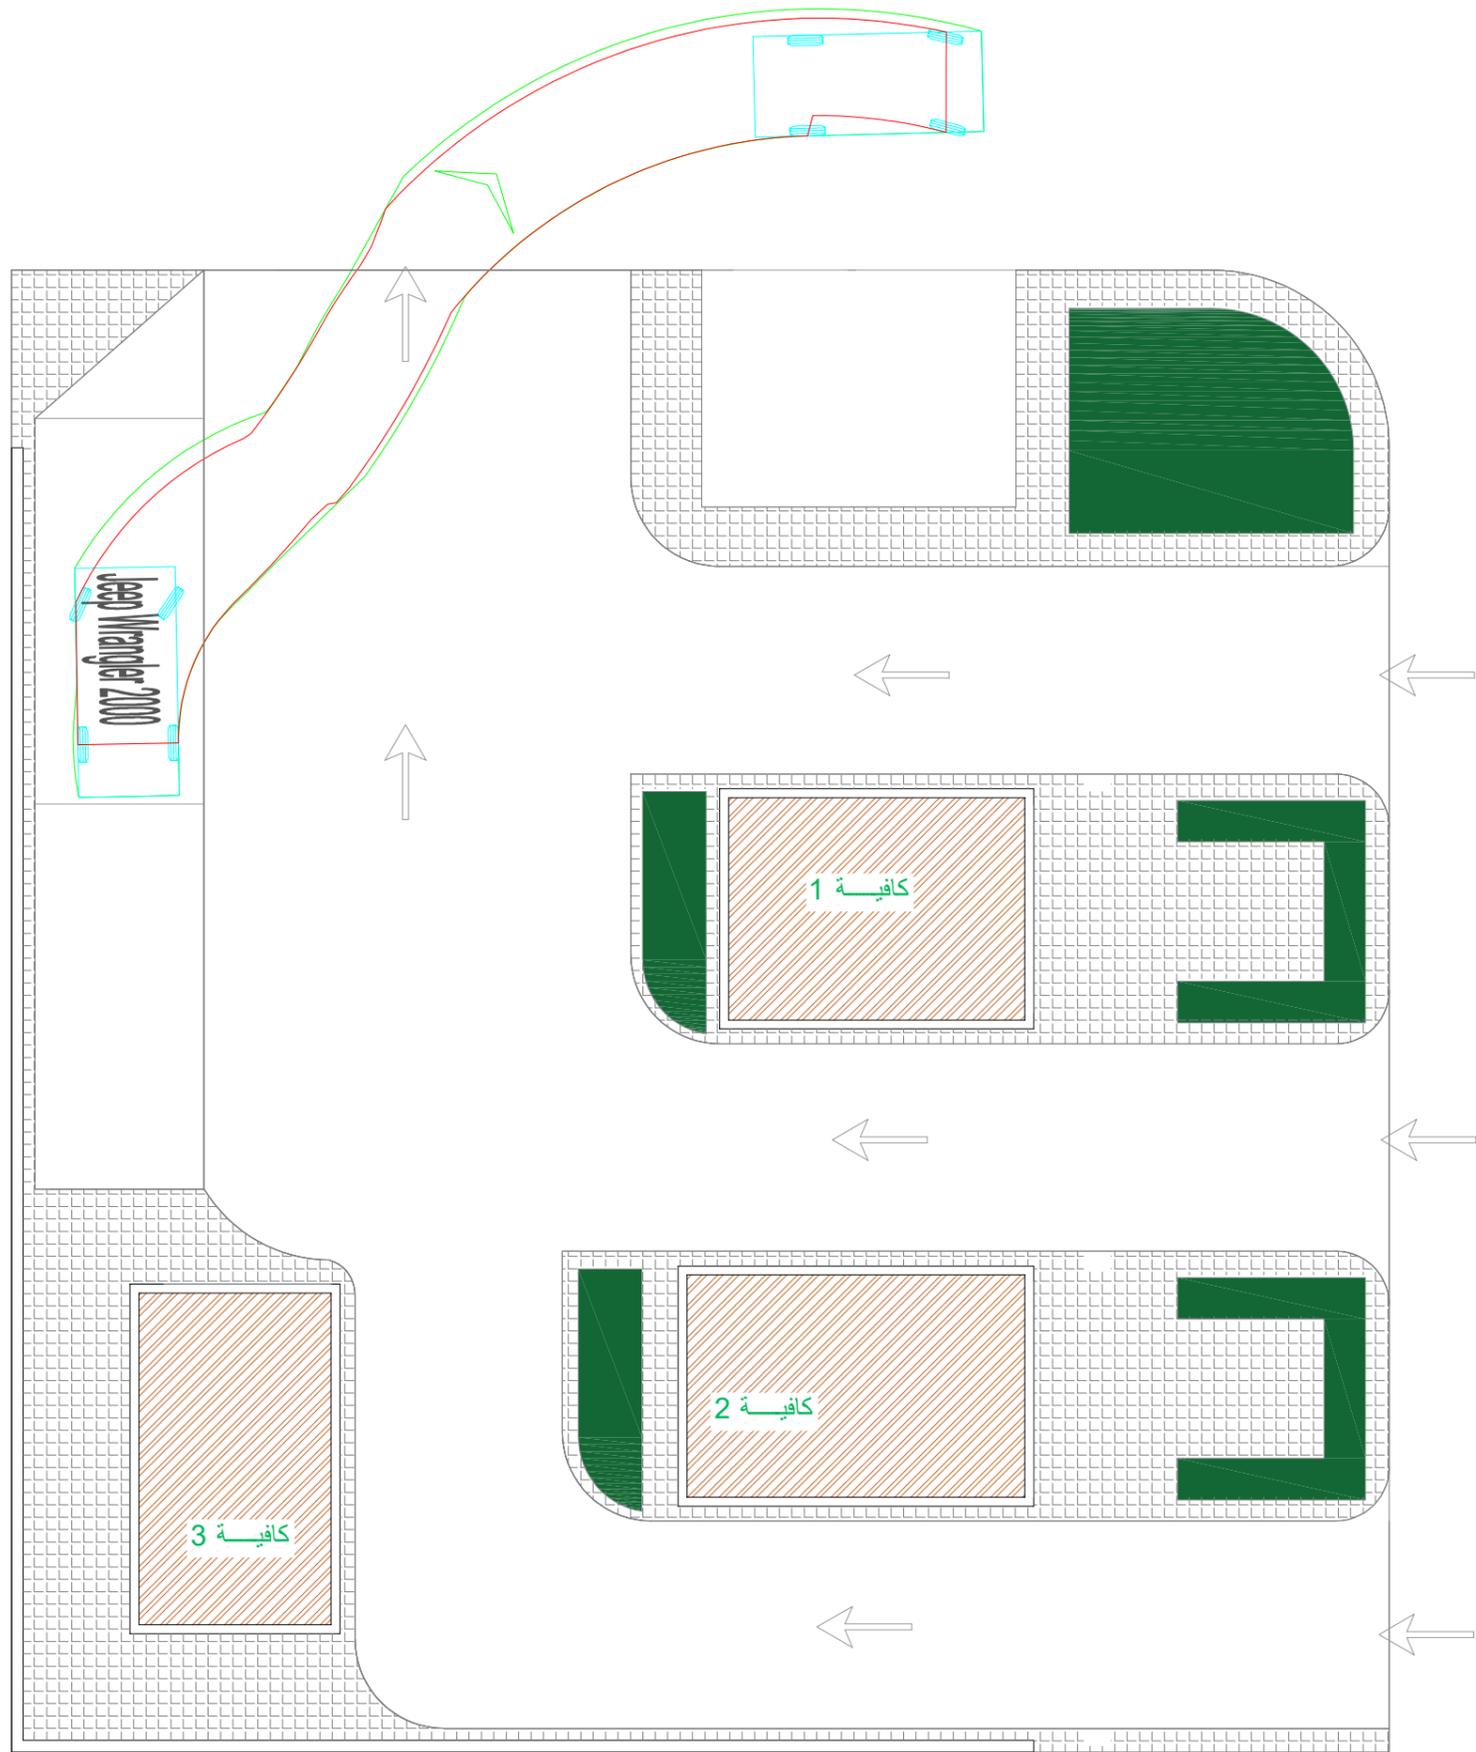

Jeep Wrangler 2000
 Overall Length 3.860m
 Overall Width 1.695m
 Overall Body Height 1.852m
 Min Body Ground Clearance 0.247m
 Track Width 1.695m
 Lock-to-lock time 4.00s
 Curb to Curb Turning Radius 5.120m

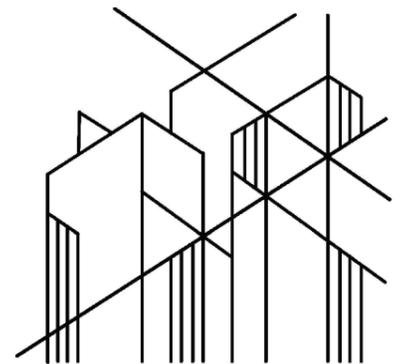

INSCENCO
 ENGINEERING CONSULTING

TEL +966543000416 TEL +201011115145
 WWW.INSCENCO.COM
 Egypt, Kafr El-Sheikh, Al-Niyaba Al-Anaa District, Al-Atebaa Tower
 Saudi Arabia, Riyadh, Al-Hamra District, Building 12

PROJECT	drive thru درايڤ ثرو تخطيط مروري للموقع العام	
OWNER	منصور عيد الله بن نامي المسلمي	
DRAWING NAME	SWEPT PATH	
SHEET NO.	9	
DISTRICT.	LAND NO.	BLOCK NO.
التسيم الغربي	1369/1	1270 هـ

SHEET INFORMATION

ID/ System	INS-KF-CC-2025-07-30-1	
Architect	OMAR AL-SAMAHY - AHMED MOAMEN - OSAMA GALAL	
Structure	FETOUH MOHAMMED - HANAN ELSHAER - OLA MOSA	
Electrical	ROKIA MOHAMMED - IBRAHIM ADEL - MARIAM ATEF	
Mechanical	MOSTAFA GAMAL - SHOAB SHOHDI	



جار